
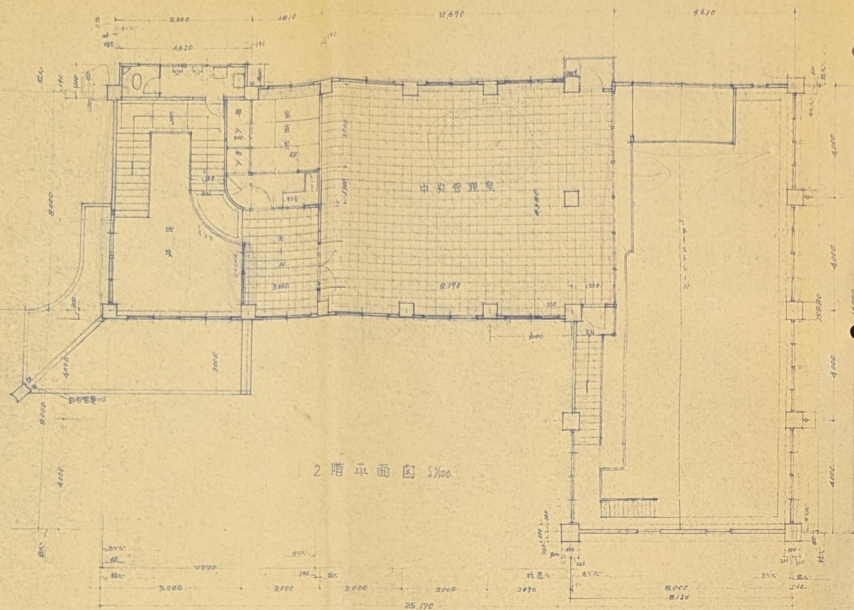
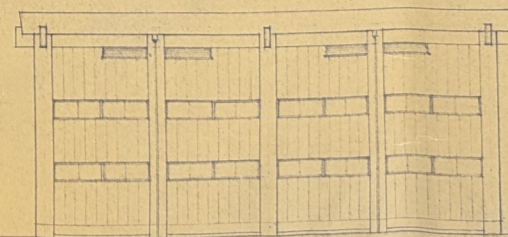
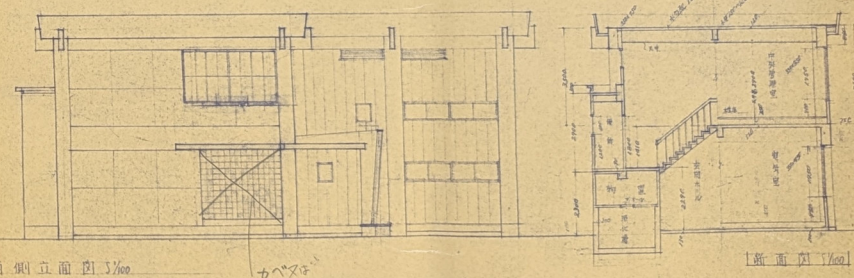
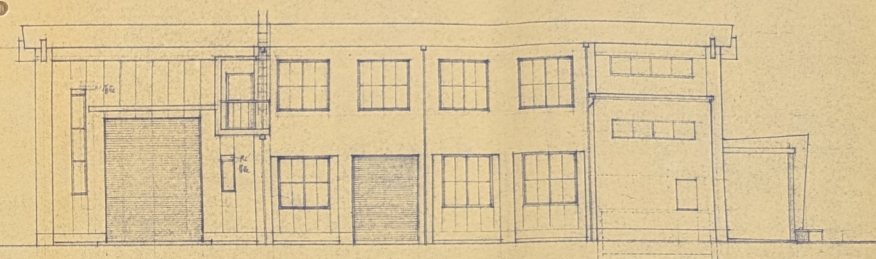
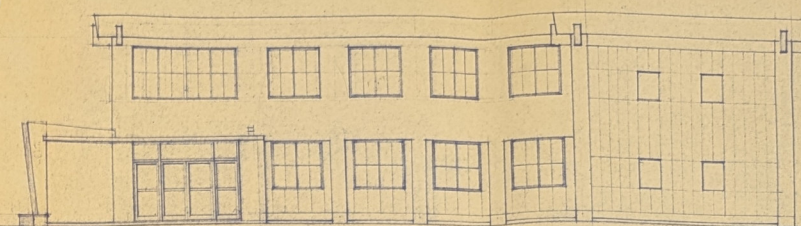



[illegible]

平面図

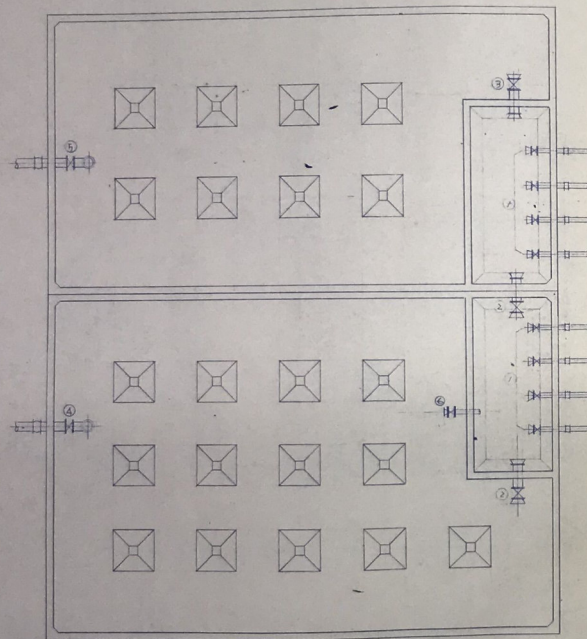


断面図

既設浄水池補足工
配管図 縮尺 1/100
既設 30.0 x 15.000

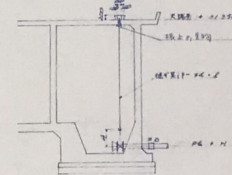


1-1 既設浄水池断面図 縮尺 1/50

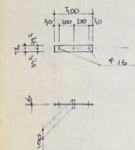

番号	D	PE (mm)	長さ (m)	管径 (mm)	管長 (m)
1	φ200	1.25350	7.70	φ22	5.250
2	φ400	1.26900	1.230	φ40	3.330
3	φ400	1.26950	1.230	φ40	3.180
4	φ400	1.27180	1.230	φ40	2.750
5	φ400	1.27790	1.230	φ40	2.400
6	φ200	1.26510	7.70	φ22	4.070

4-4 浄水池配管断面図 縮尺 1/20

 


清水
A12 撤去可



工事名	芥川浄水池補足工配管工			
図面名	既設浄水池補足工配管図 1/100			
管理員	課長	係長	係	
施行年度及工事種別	昭和52年度 施設工事			
	高槻市水道部工務課			

受水池構造図 縮尺 1/100


平面図

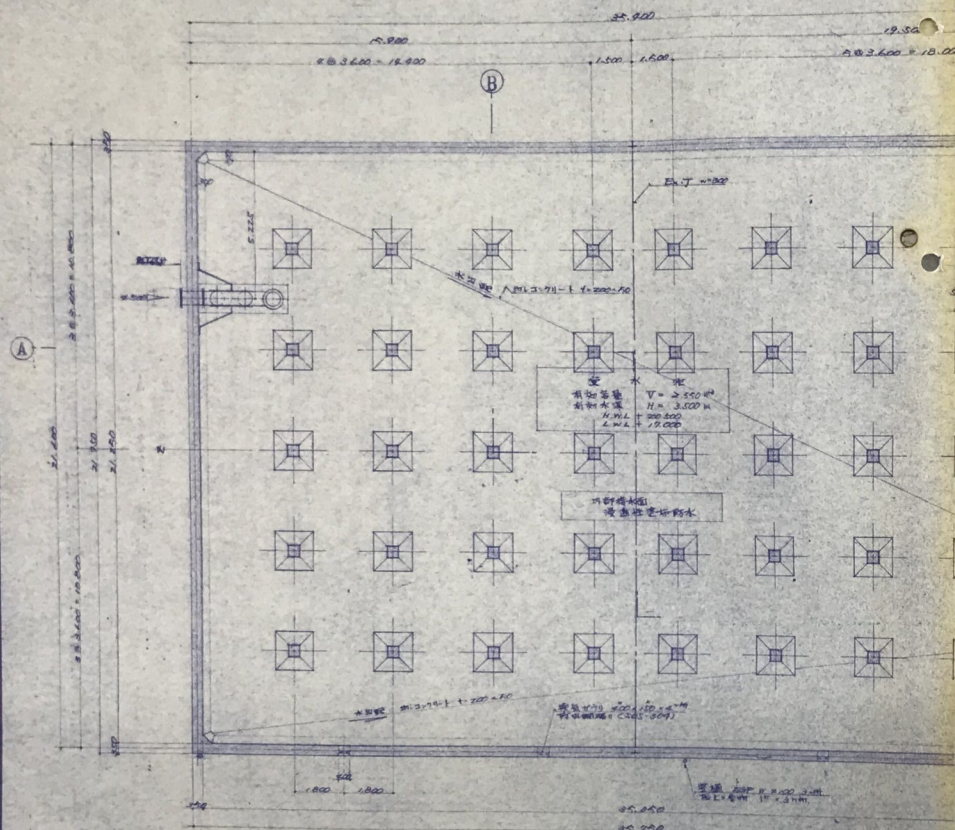


A-A断面図

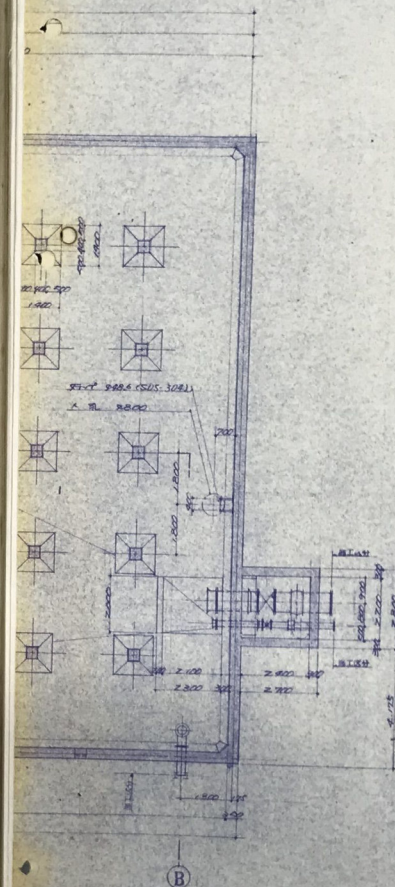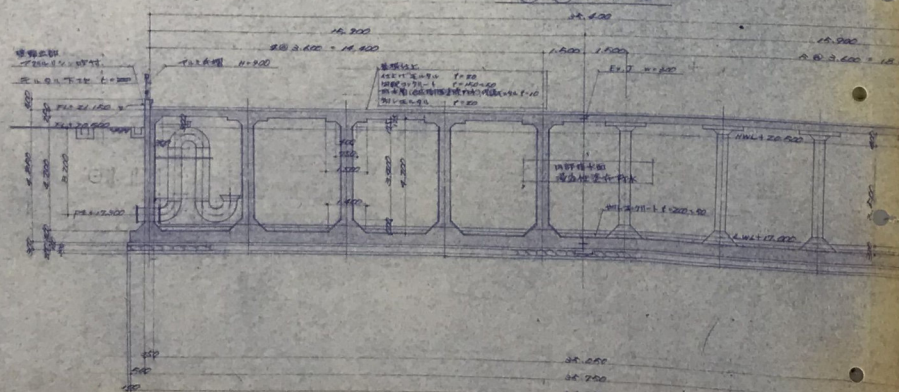

B-B断面図

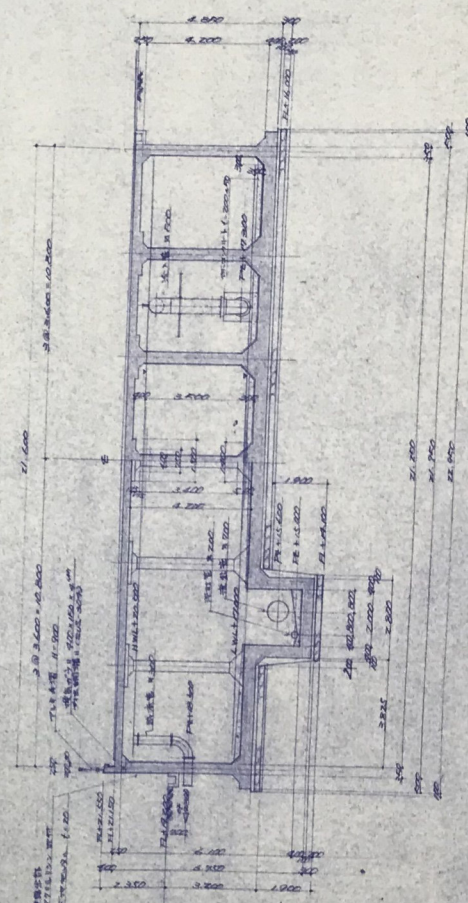

工事名	井川受水池増設工事 (受水池構造図)		
図面名	受水池構造図 ①		
管区	課長	係長	技師
施行年度	工事時期	昭和52年度事業工事	
高槻市水道部工務課			

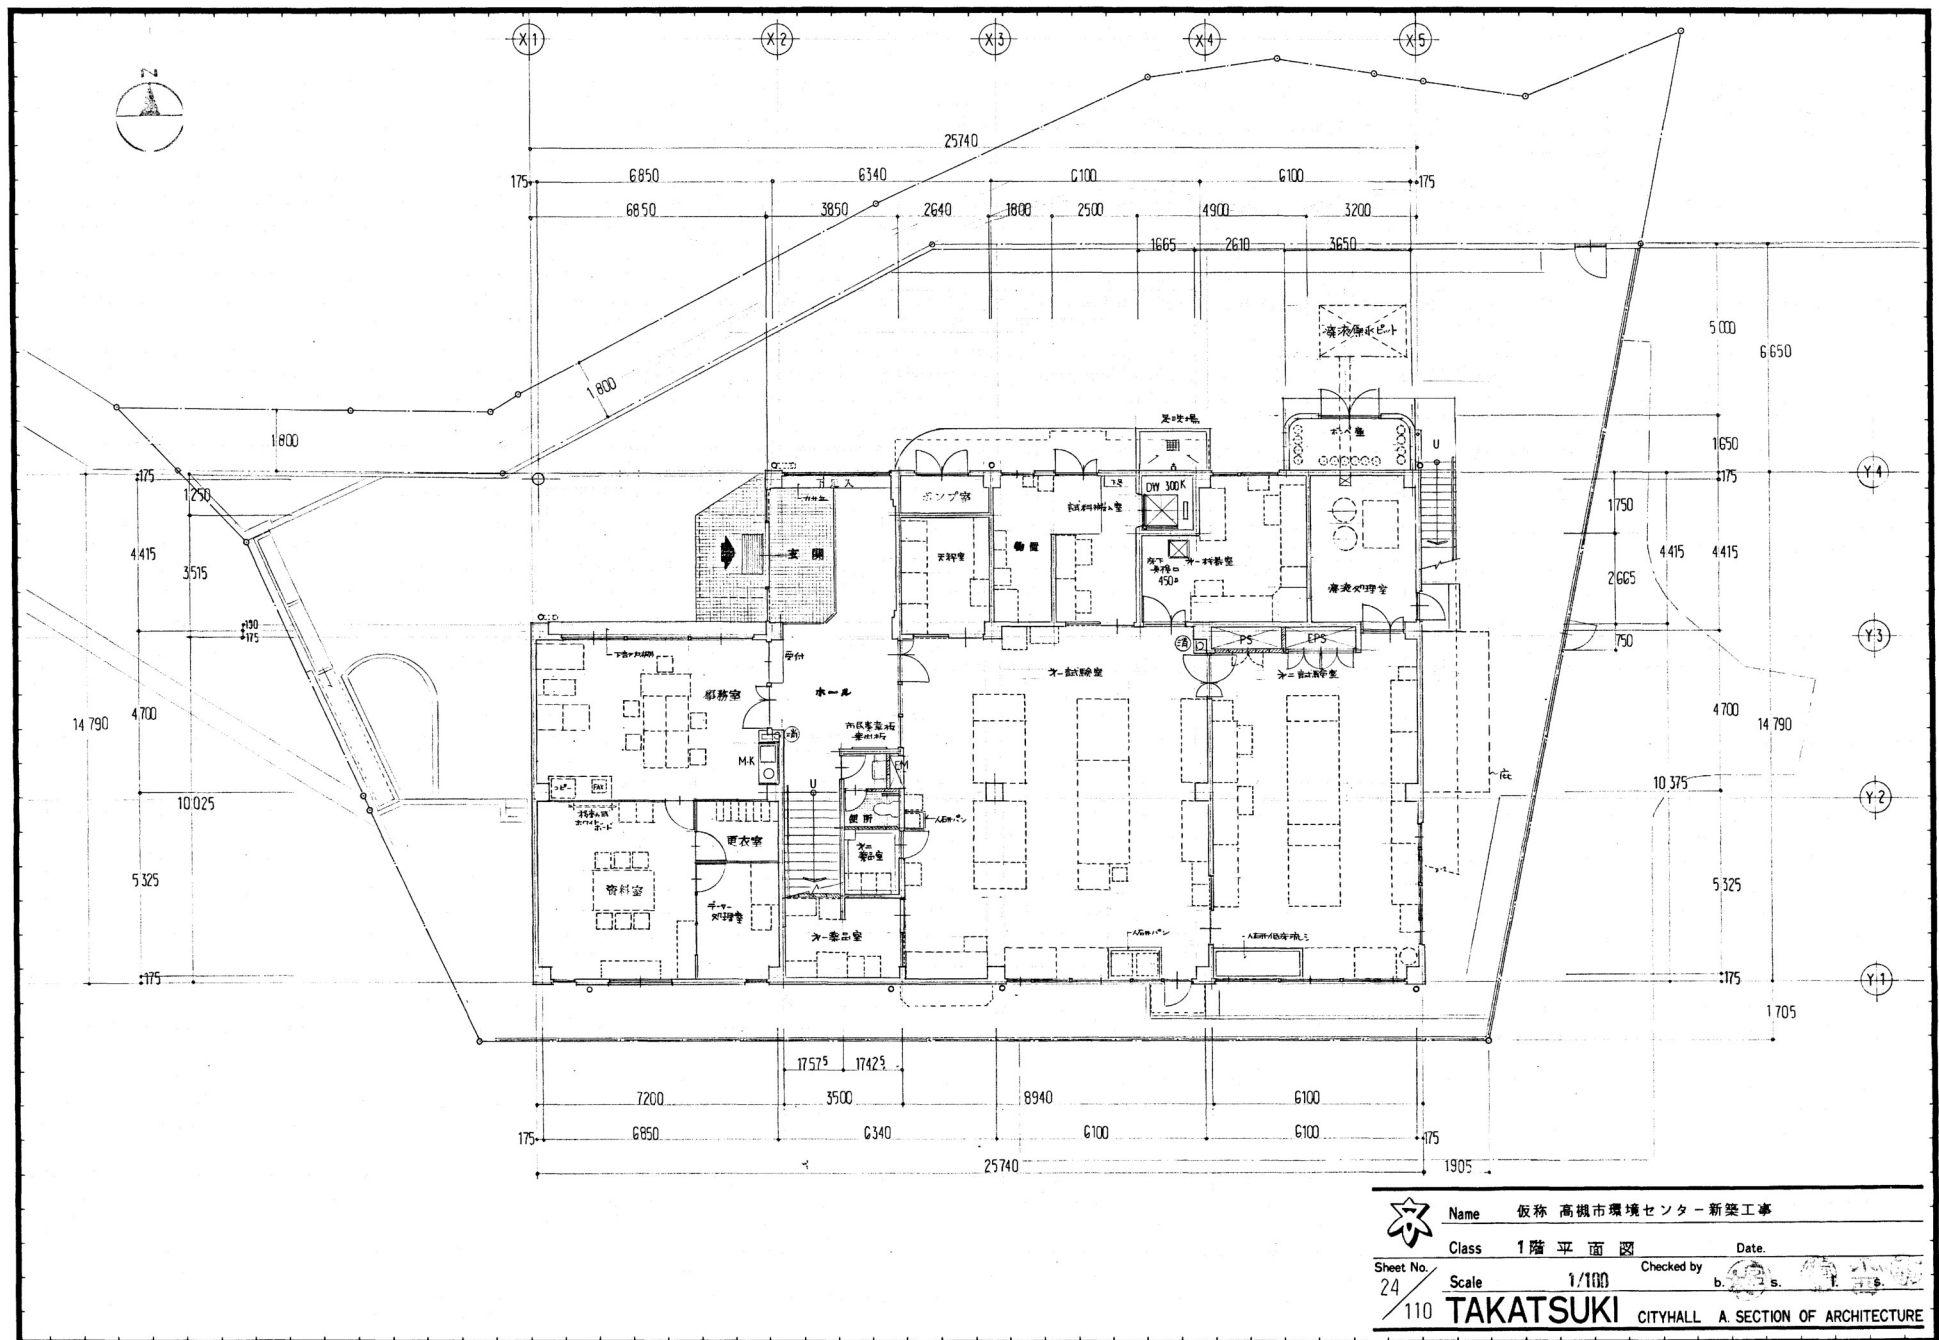

	Name 仮称 高槻市環境センター新築工事		
	Class 1階平面図	Date.	
	Sheet No. 24	Scale 1/100	Checked by b. s. t. s.
	110 TAKATSUKI CITYHALL A SECTION OF ARCHITECTURE		



14790

10375

4415

X1 X2 X3 X4 X5

7200

6340

25740

6100

6100

H 1,300

4765

4525

14790

5500

Y4

Y3

Y2

Y1

設備材料
室材料等

	W	L	H
A	1,000	3,200	150
B	1,000	3,200	150
C	1,000	4,800	150
D	1,000	1,900	150
E	2,400	3,100	400
F	1,100	3,550	200
G	1,000	3,550	200
H	2,200	2,500	250
I	900	1,500	350



Name 仮称 高槻市環境センター新築工事

Class 屋階平面図 Date.

Sheet No.
26

Scale 1/100

Checked by

b s. l. s.

110

TAKATSUKI

CITYHALL A SECTION OF ARCHITECTURE