


配管平面図(昼間工事・市3号) S=1:250

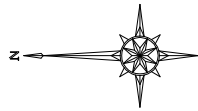

細図 S=non




番号	水栓番号	使用者氏名	住所	管口径	メータ	工種	復旧方法	備考
(1)				20	20	道路接続工	-	止水栓流用
(2)				20	20	メーター廻り改良工	Co	
(3)				20	20	メーター廻り改良工	土	
(4)				20	13	メーター廻り改良工	タイル	先行整備
(5)				20	20	メーター廻り改良工	Co	
(6)				20	20	メーター廻り改良工	土	
(7)				20	20	メーター廻り改良工	土	
(8)				20	20	メーター廻り改良工	Co	
(9)				20	20	メーター廻り改良工	Co	
(10)				20	13	メーター廻り改良工	Co	先行整備
(11)				20	20	メーター廻り改良工	土	
(12)				20	20	メーター廻り改良工	土	
(13)				20	20	道路接続工	-	止水栓流用

番号	水栓番号	使用者氏名	住所	管口径	メータ	工種	築旧方法	備考
(14)				20	20	道路接続工	-	止水栓流用
(15)				20	13	メーター廻り改良工	Co	先行整備
(16)				20	13	道路接続工	-	止水栓流用、先行整備済
(17)				20	13	道路接続工	-	止水栓流用、先行整備済
(18)				20	13	メーター廻り改良工	土	先行整備
(19)				20	13	道路接続工	-	止水栓流用、先行整備済
(20)				20	20	道路接続工	-	止水栓流用
(21)				20	20	道路接続工	-	止水栓流用
(22)				20	20	メーター廻り改良工	Co	
(23)				20	20	道路接続工	-	止水栓流用
(24)				20	20	メーター廻り改良工	タイル	
(25)				20	13	メーター廻り改良工	Co	先行整備

番号	調査対象	試掘寸法	土留	備考
1	水道	L=1.0,H=0.9,B=1.0	無	既設連絡箇所(仕切弁フレンジ)確認
2	ガス	L=1.0,H=0.8,B=1.0	無	布設施工可否確認
3	水道	L=1.0,H=0.9,B=1.0	無	既設連絡箇所(NS短管2号)確認







[illegible]

工事番号	R08-305		
工事名	南大樋町地区区径100から50mm配水管更新工事		
図面名	(A路線) 平面配管図、横断面、配管詳細図、給水工事一覽、試験一覽表	3枚の内	1枚
施工年度及び工事種別	令和8年度 更新工事		
高槻市水道部管路整備課			

B路線
配管平面図(昼間工事・市3号) S=1:250

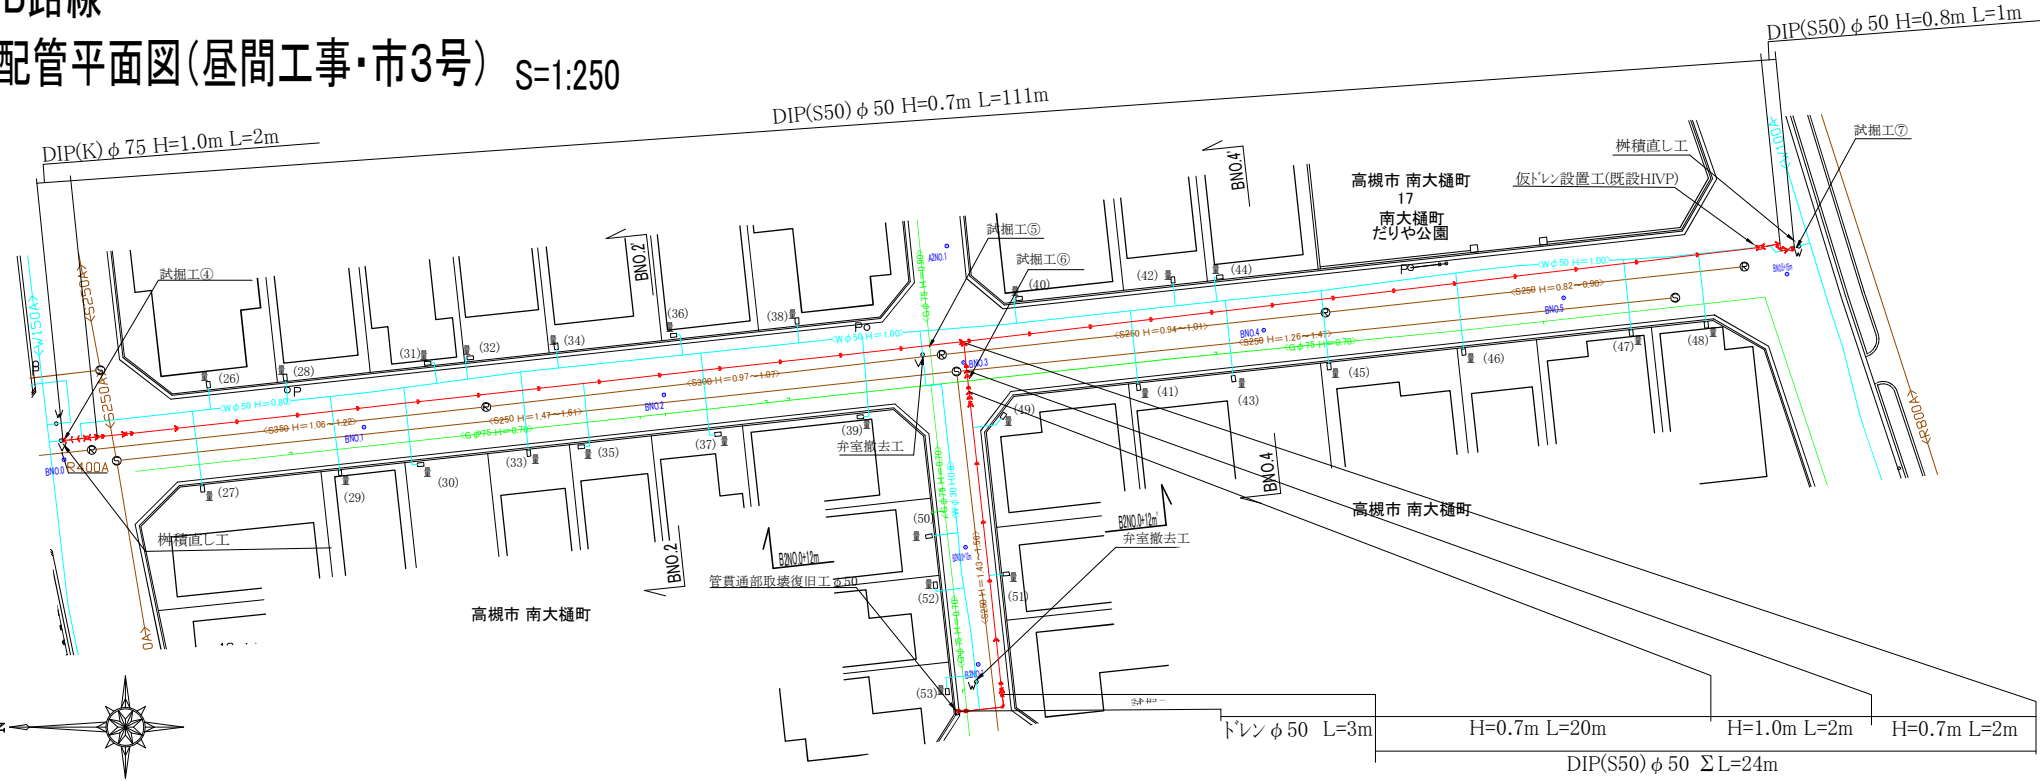

配管詳細図 S=non

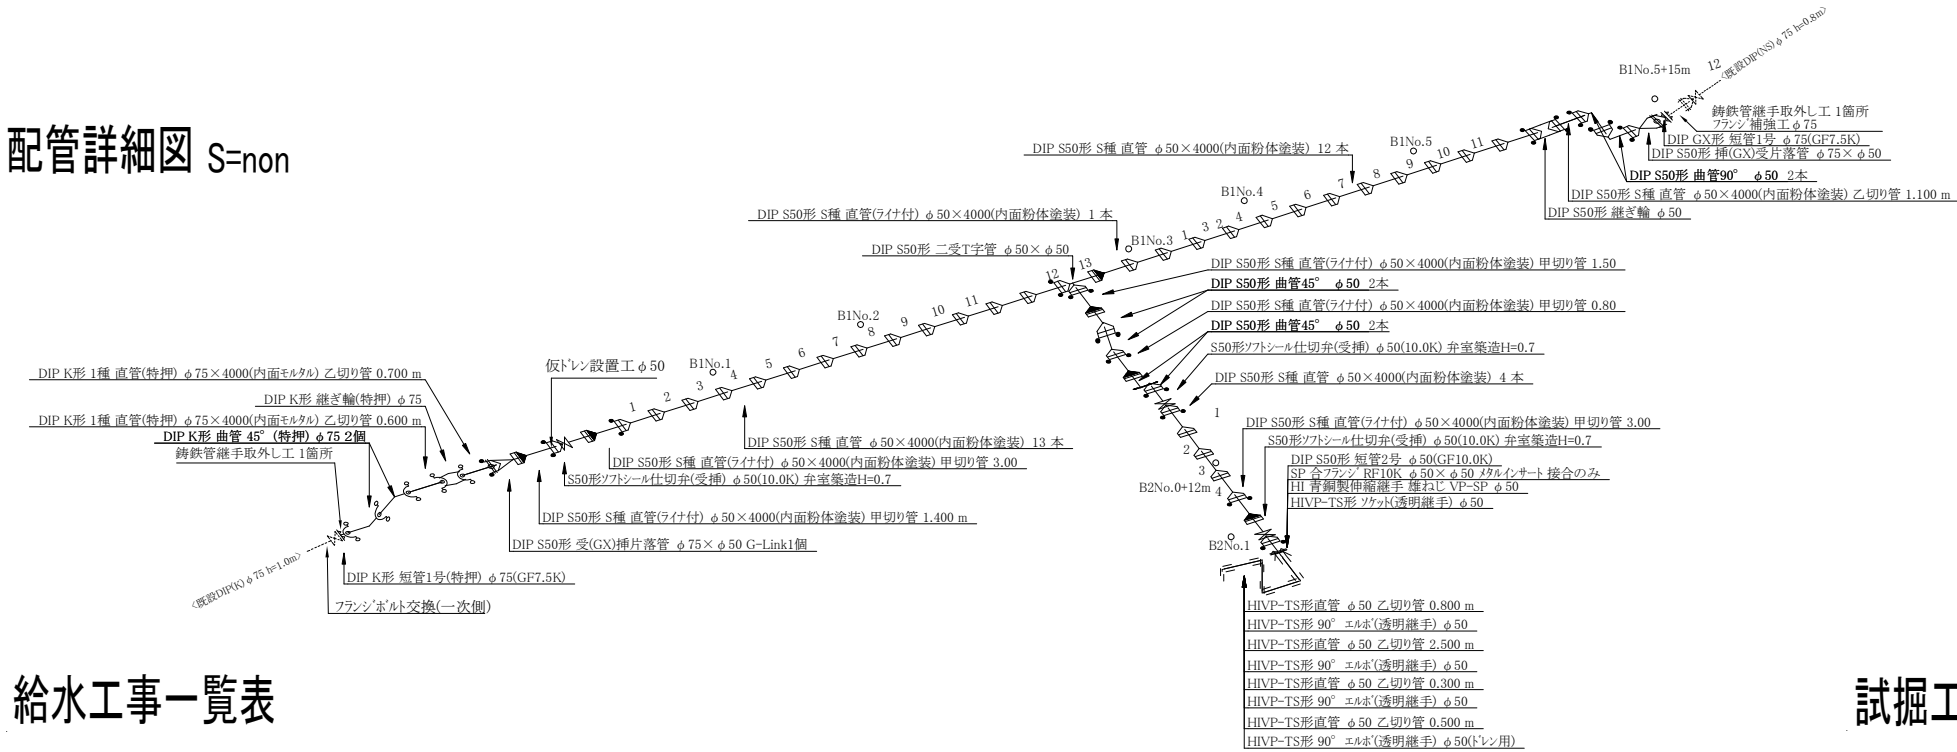

給水工事一覧表


番号	水栓番号	使用者氏名	住所	管口径	メーター	工種	復旧方法	備考
(26)				20	20	メーター廻り改良工	Co	
(27)				20	20	メーター廻り改良工	土	
(28)				20	20	メーター廻り改良工	Co	
(29)				20	20	メーター廻り改良工	Co	
(30)				20	20	メーター廻り改良工	Co	止水栓流用
(31)				20	13	メーター廻り改良工	Co	先行整備
(32)				20	20	メーター廻り改良工	土	
(33)				20	13	道路接続工	-	止水栓流用、先行整備済
(34)				20	20	メーター廻り改良工	土	
(35)				20	20	メーター廻り改良工	タイル	
(36)				20	20	メーター廻り改良工	タイル	
(37)				20	20	道路接続工	-	止水栓流用
(38)				20	20	メーター廻り改良工	Co	
(39)				20	13	道路接続工	-	止水栓流用、先行整備済

番号	水栓番号	使用者氏名	住所	管口径	メーター	工種	復旧方法	備考
(40)				20	20	メーター廻り改良工	Co	
(41)				20	20	メーター廻り改良工	Co	
(42)				20	20	メーター廻り改良工	土	
(43)				20	20	道路接続工	-	止水栓流用
(44)				20	20	メーター廻り改良工	Co	
(45)				20	20	メーター廻り改良工	土	
(46)				20	20	道路接続工	-	止水栓流用
(47)				20	20	道路接続工	-	止水栓流用
(48)				20	13	道路接続工	-	止水栓流用、先行整備済
(49)				20	20	道路接続工	-	止水栓流用
(50)				20	20	道路接続工	-	止水栓流用
(51)				20	13	メーター廻り改良工	土	先行整備
(52)				20	13	道路接続工	-	止水栓流用、先行整備済
(53)				20	20	道路接続工	-	止水栓流用


試掘工一覧表

番号	調査対象	試験寸法	土留	備考
4	水道	L=1.0,H=1.1,B=1.0	無	既設連絡箇所(仕切井フランチ)確認
5	ガス	L=1.0,H=0.8,B=1.0	無	布設施工可否確認
6	ガス	L=1.0,H=1.0,B=1.0	無	布設施工可否確認
7	水道	L=1.0,H=0.9,B=1.0	無	既設連絡箇所(NS短管2号)確認


横断図 S=1:100

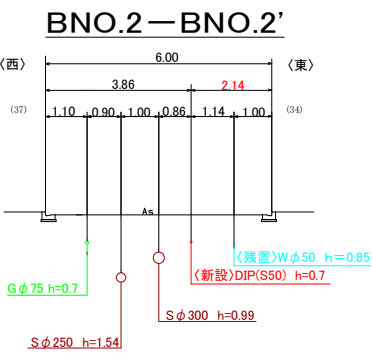


BNO.4—BNO.4'

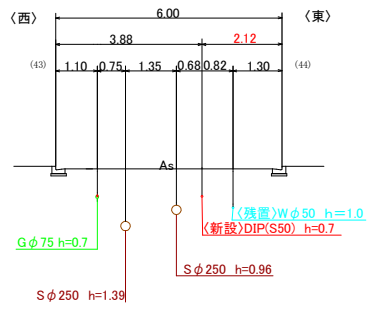

B2NO.0+12m—B2NO.0+12m'

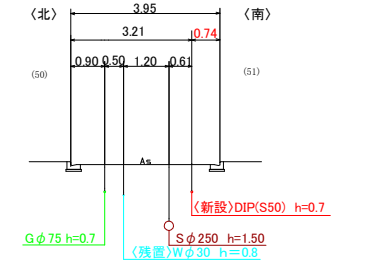


位置見取図

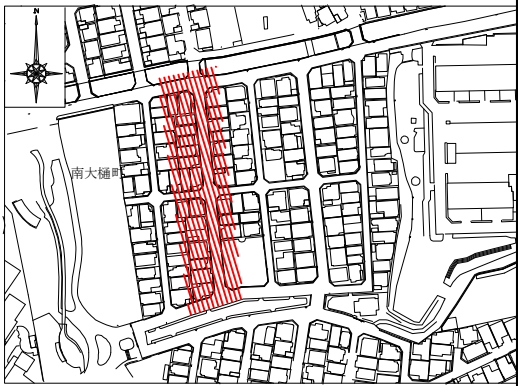


工事番号	R08-305
工事名	南大樋町地区口径100から50mm配水管更新工事
図面名	(B路線) 配管平面図、横断図、配管詳細図、給水工事一覧、試掘一覧表
施工年度及び工事種別	令和8年度 更新工事
高槻市水道部管路整備課	

C路線
配管平面図(昼間工事・市3号) S=1:250

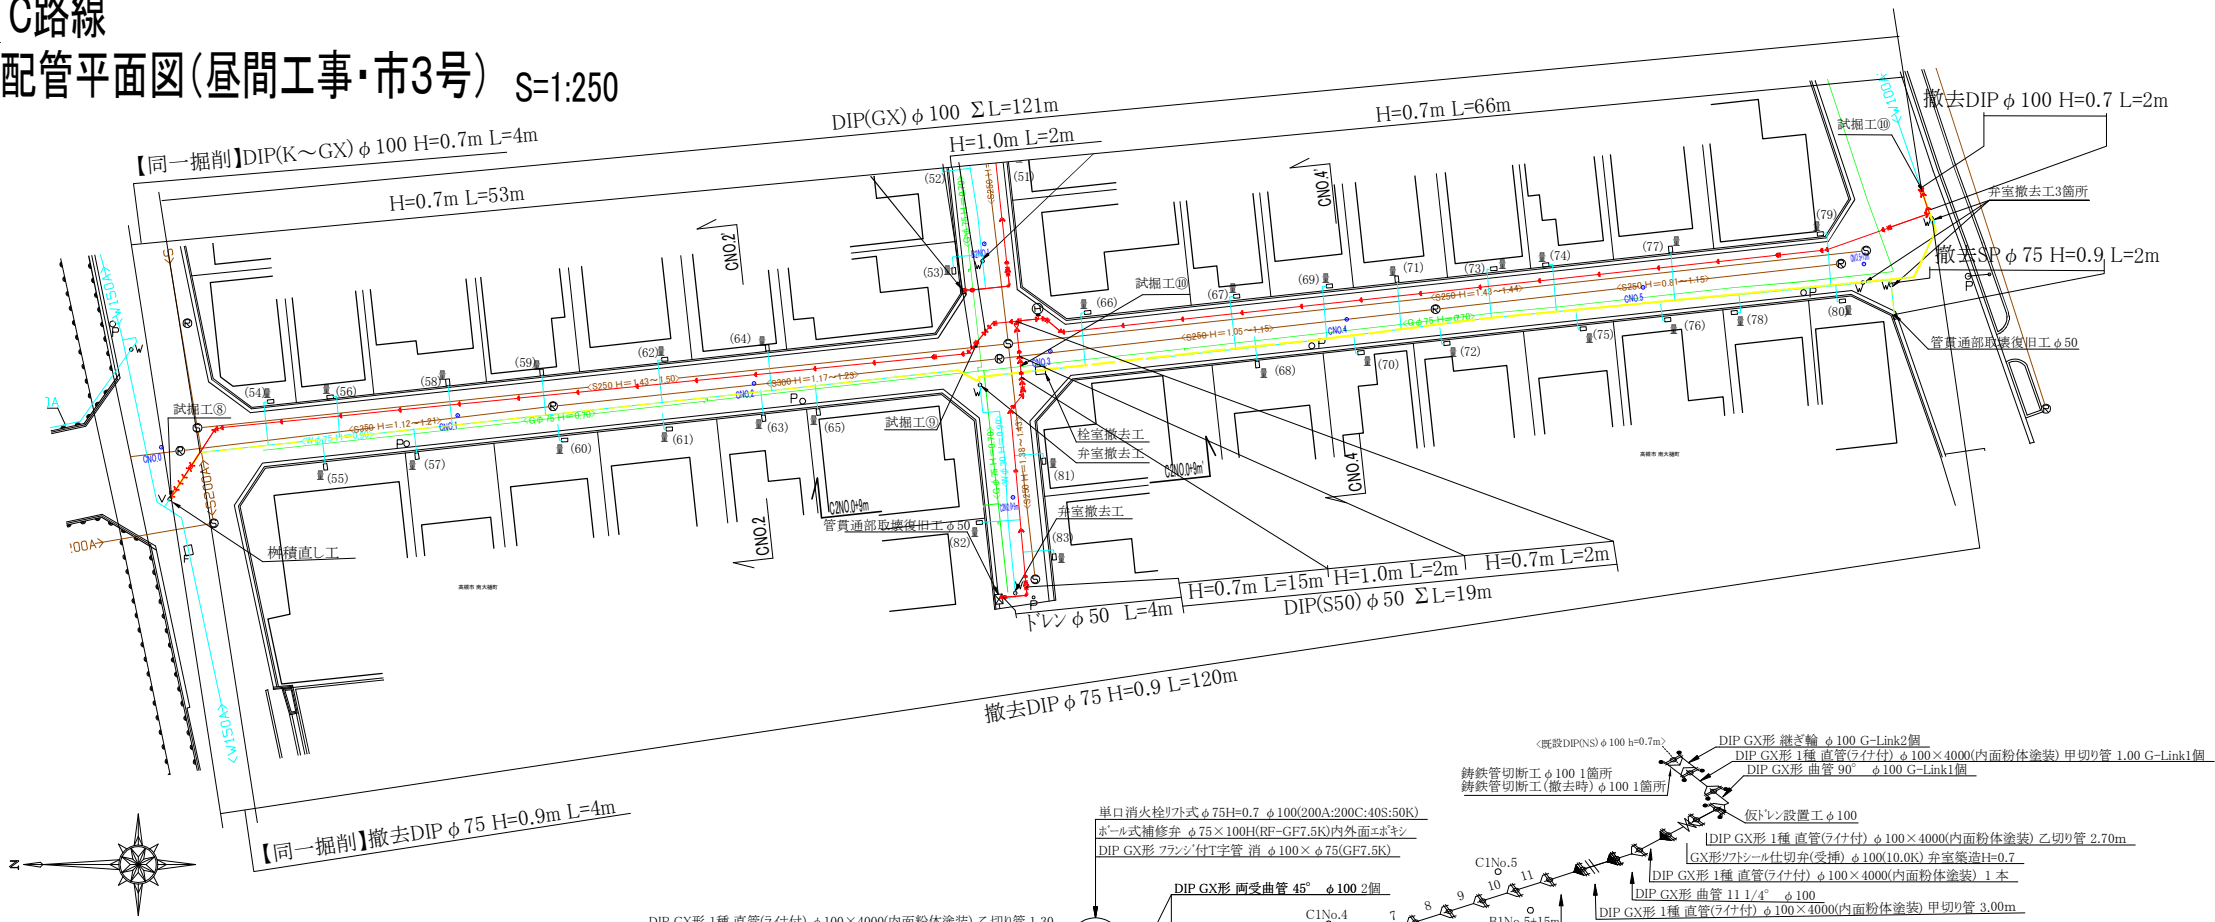

配管詳細図 S=non

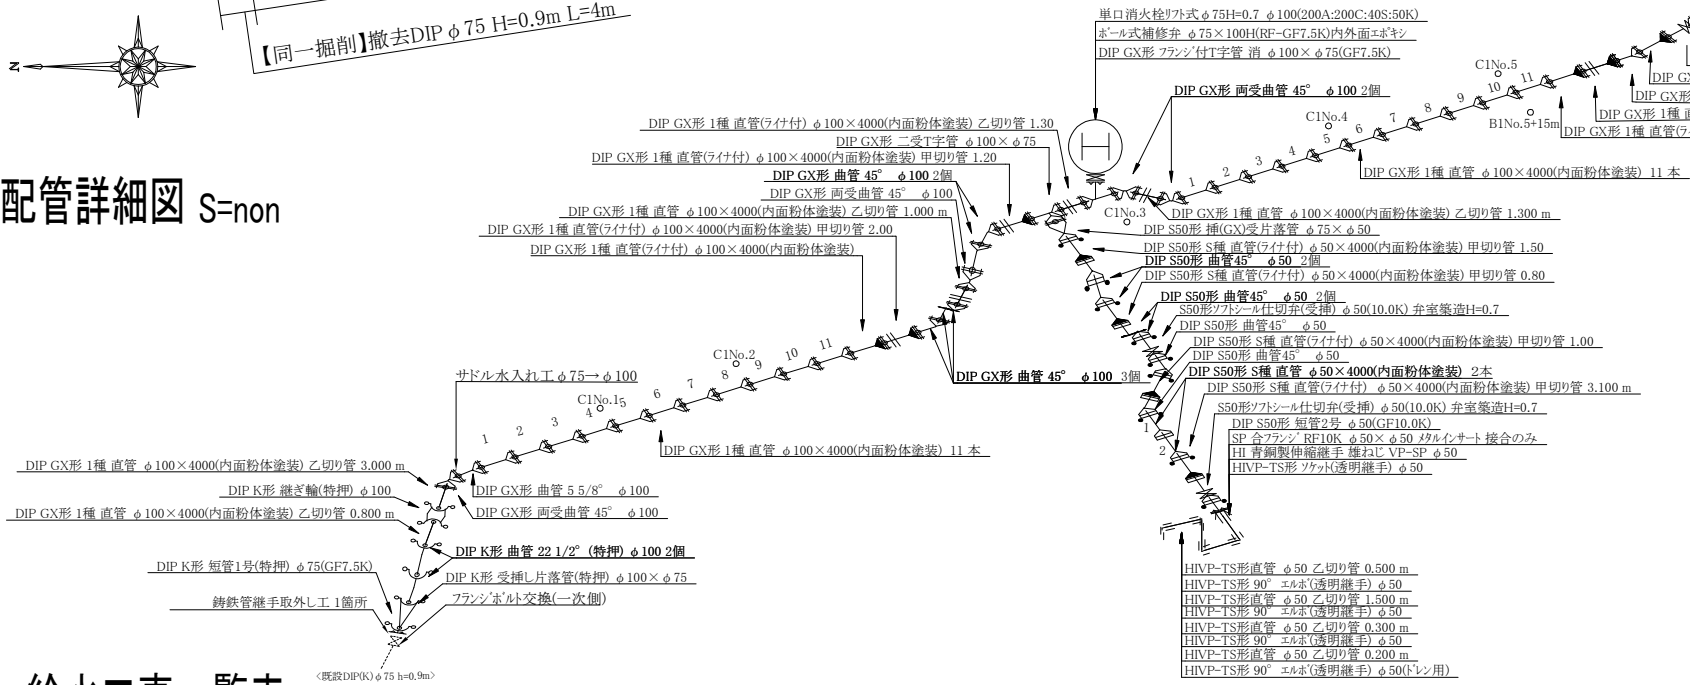

給水工事一覧表


番号	水栓番号	使用者氏名	住所	管口径	メータ	工種	復旧方法	備考
(54)				20	13	メーター廻り改良工	Co	先行整備
(55)				20	13	メーター廻り改良工	Co	先行整備
(56)				20	20	メーター廻り改良工	Co	
(57)				20	13	メーター廻り改良工	Co	先行整備
(58)				20	20	道路接続工	-	止水栓流用
(59)				20	20	メーター廻り改良工	Co	
(60)				20	20	メーター廻り改良工	Co	
(61)				20	20	メーター廻り改良工	土	止水栓流用
(62)				20	20	道路接続工	-	止水栓流用
(63)				20	13	メーター廻り改良工	Co	先行整備
(64)				25	25	メーター廻り改良工	Co	
(65)				20	13	道路接続工	-	止水栓流用、先行整備済
(66)				20	20	道路接続工	-	止水栓流用
(67)				20	13	メーター廻り改良工	Co	先行整備
(68)				20	20	メーター廻り改良工	土	

番号	水栓番号	使用者氏名	住所	管口径	メータ	工種	復旧方法	備考
(69)				20	20	道路接続工	-	止水栓流用
(70)				20	20	メーター廻り改良工	タイル	
(71)				20	20	メーター廻り改良工	Co	
(72)				20	20	道路接続工	-	止水栓流用
(73)				20	20	メーター廻り改良工	Co	
(74)				20	20	メーター廻り改良工	Co	
(75)				20	20	メーター廻り改良工	Co	
(76)				20	20	道路接続工	-	止水栓流用
(77)				20	20	メーター廻り改良工	土	
(78)				20	20	道路接続工	-	止水栓流用
(79)				20	20	メーター廻り改良工	土	
(80)				20	20	メーター廻り改良工	Co	
(81)				20	20	道路接続工	-	止水栓流用
(82)				20	20	道路接続工	-	止水栓流用
(83)				20	20	道路接続工	-	止水栓流用


試掘工一覧表

番号	調査対象	試験寸法	土留	備考
8	水道	L=1.0,H=1.1,B=1.0	無	既設連絡箇所(仕切井/フランジ)確認
9	ガス	L=1.0,H=1.0,B=1.0	無	布設施工可否確認
10	ガス	L=1.0,H=1.0,B=1.0	無	布設施工可否確認
11	水道	L=1.0,H=0.9,B=1.0	無	既設連絡箇所確認


横断図 S=1:100

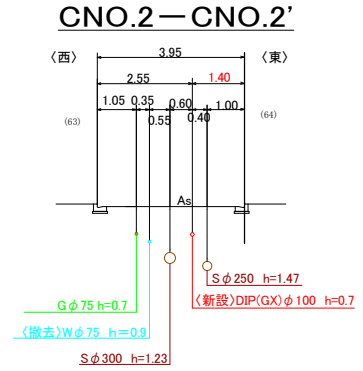


CNO.4-CNO.4'

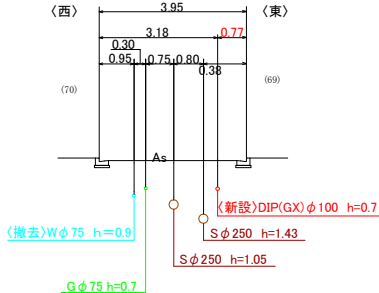

C2NO.0+9m-C2NO.0+9m'

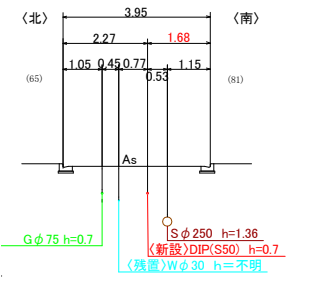

位置見取図

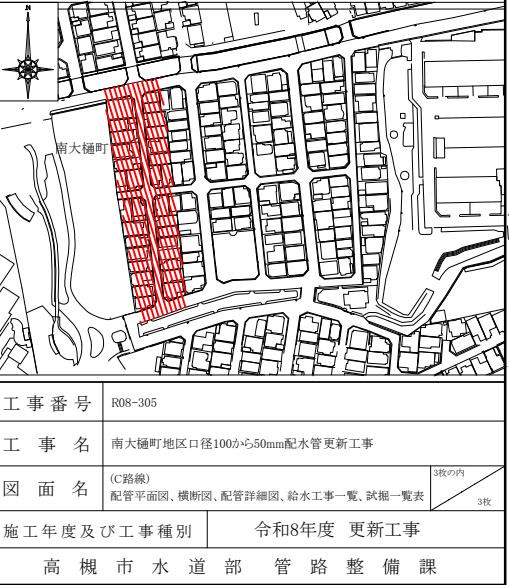

工事番号	R08-305
工事名	南大橋町地区口径100から50mm配水管更新工事
図面名	(C路線) 配管平面図、横断図、配管詳細図、給水工事一覧、試掘一覧表
施工年度及び工事種別	令和8年度 更新工事
高槻市水道部 管路整備課	